



PROPOSED EAST ELEVATION - NO WORK TO THIS ELEVATION
SCALE 1:100

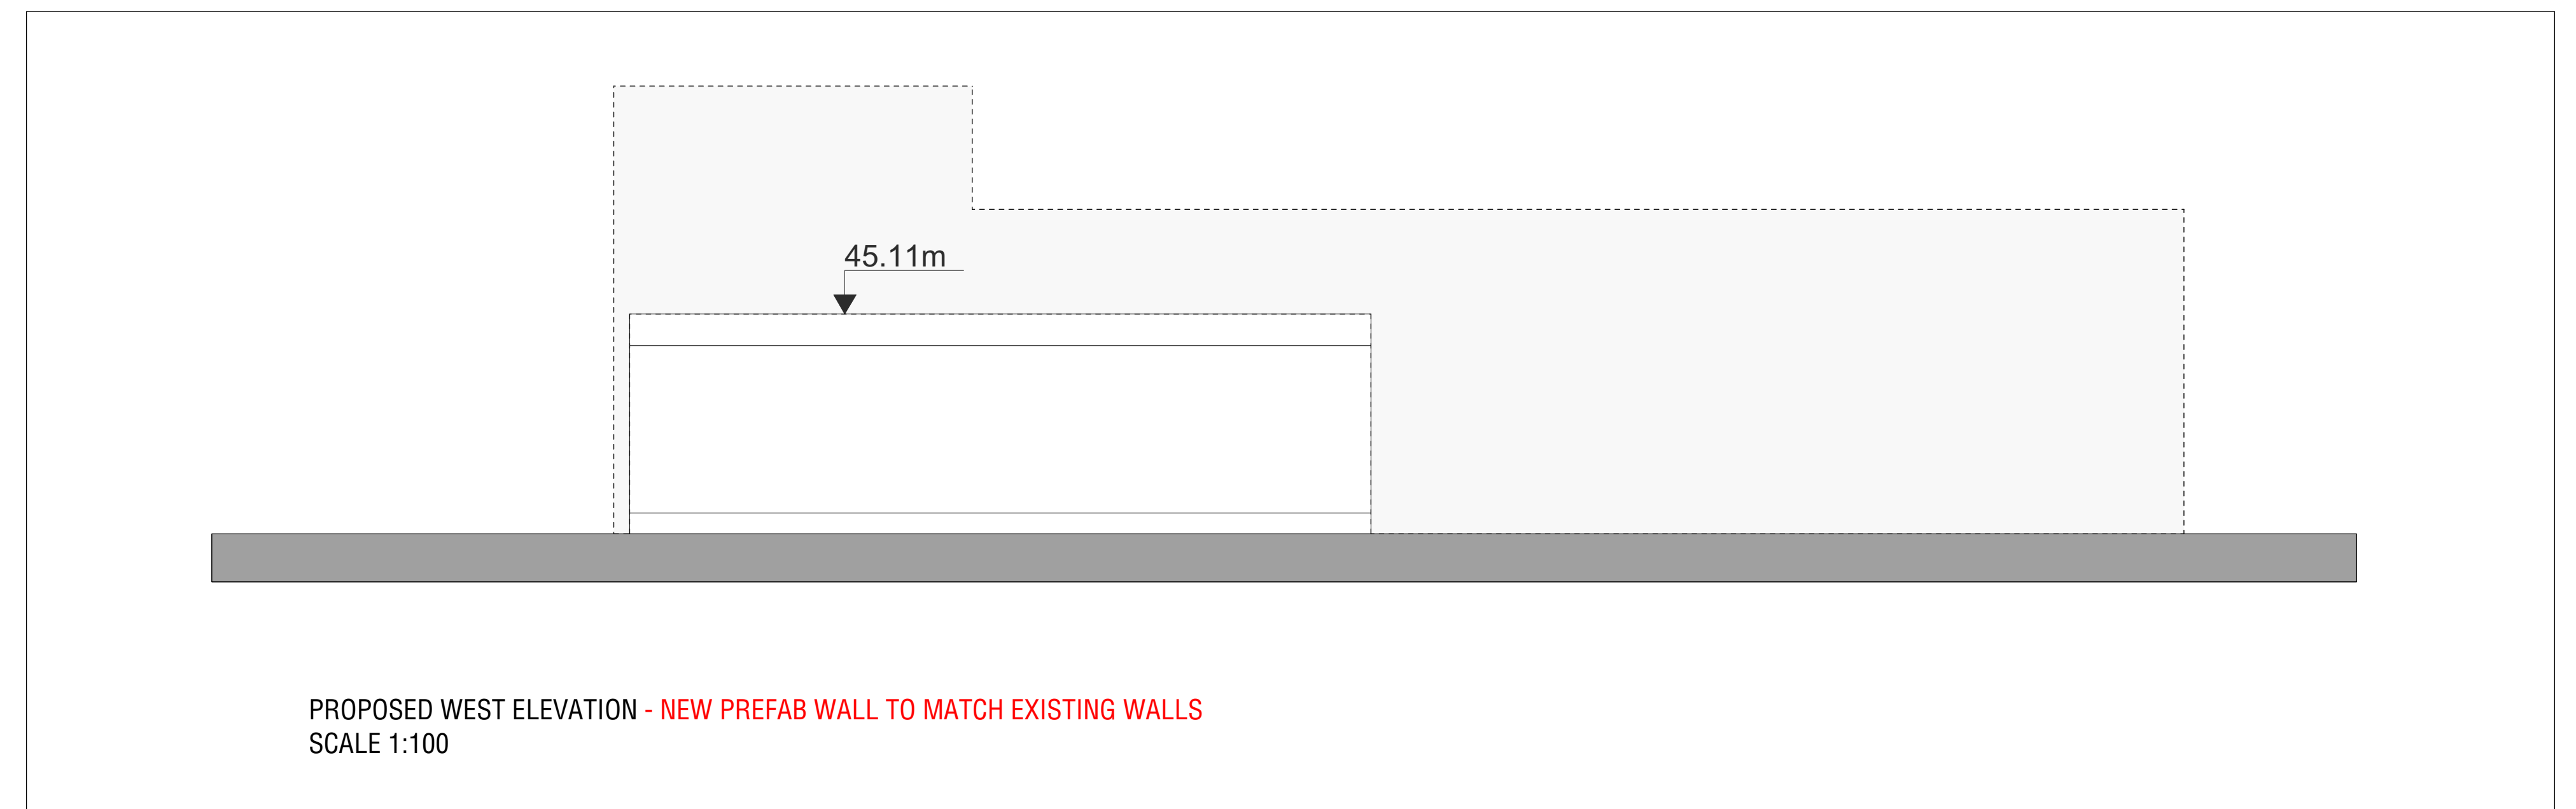

PROPOSED WEST ELEVATION - NEW PREFAB WALL TO MATCH EXISTING WALLS
SCALE 1:100



PROPOSED SOUTH ELEVATION - NO WORK TO THIS ELEVATION
SCALE 1:100

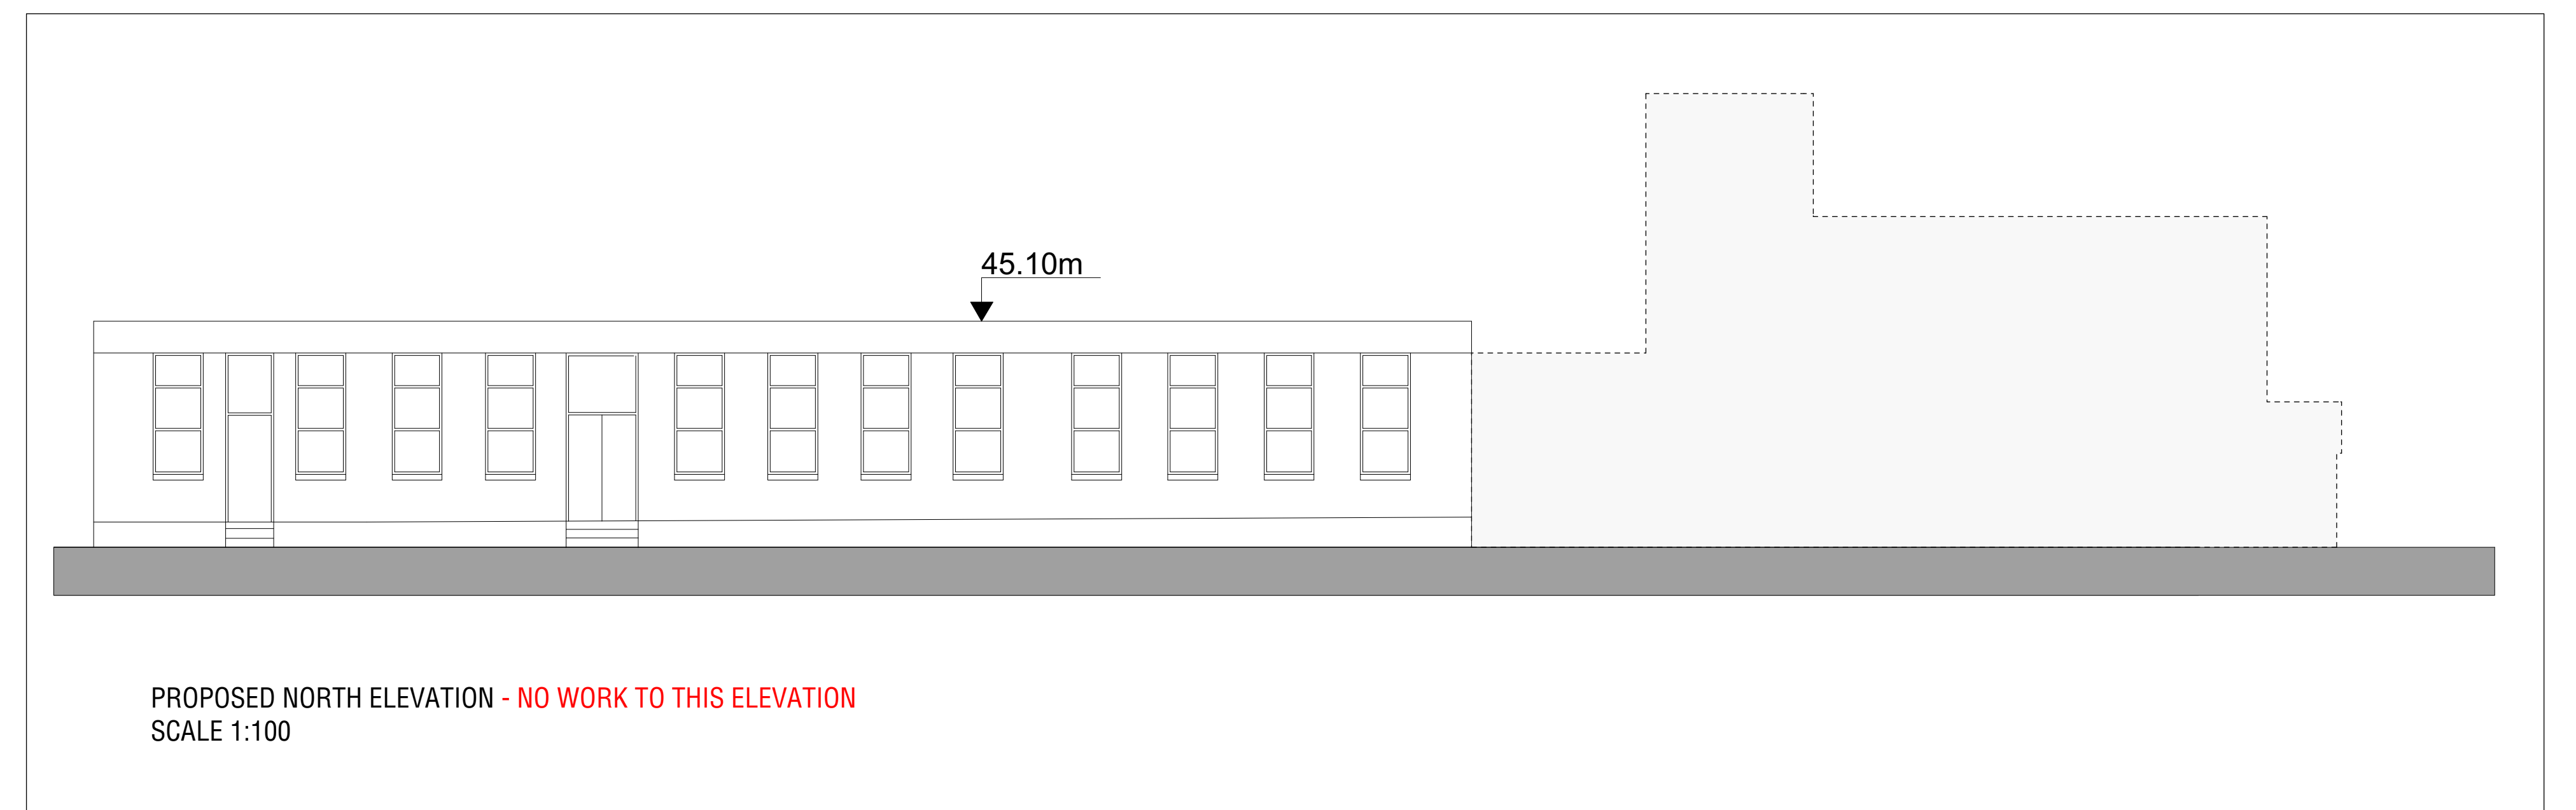

PROPOSED NORTH ELEVATION - NO WORK TO THIS ELEVATION
SCALE 1:100



PROPOSED GROUND FLOOR PLAN
SCALE 1:100

